
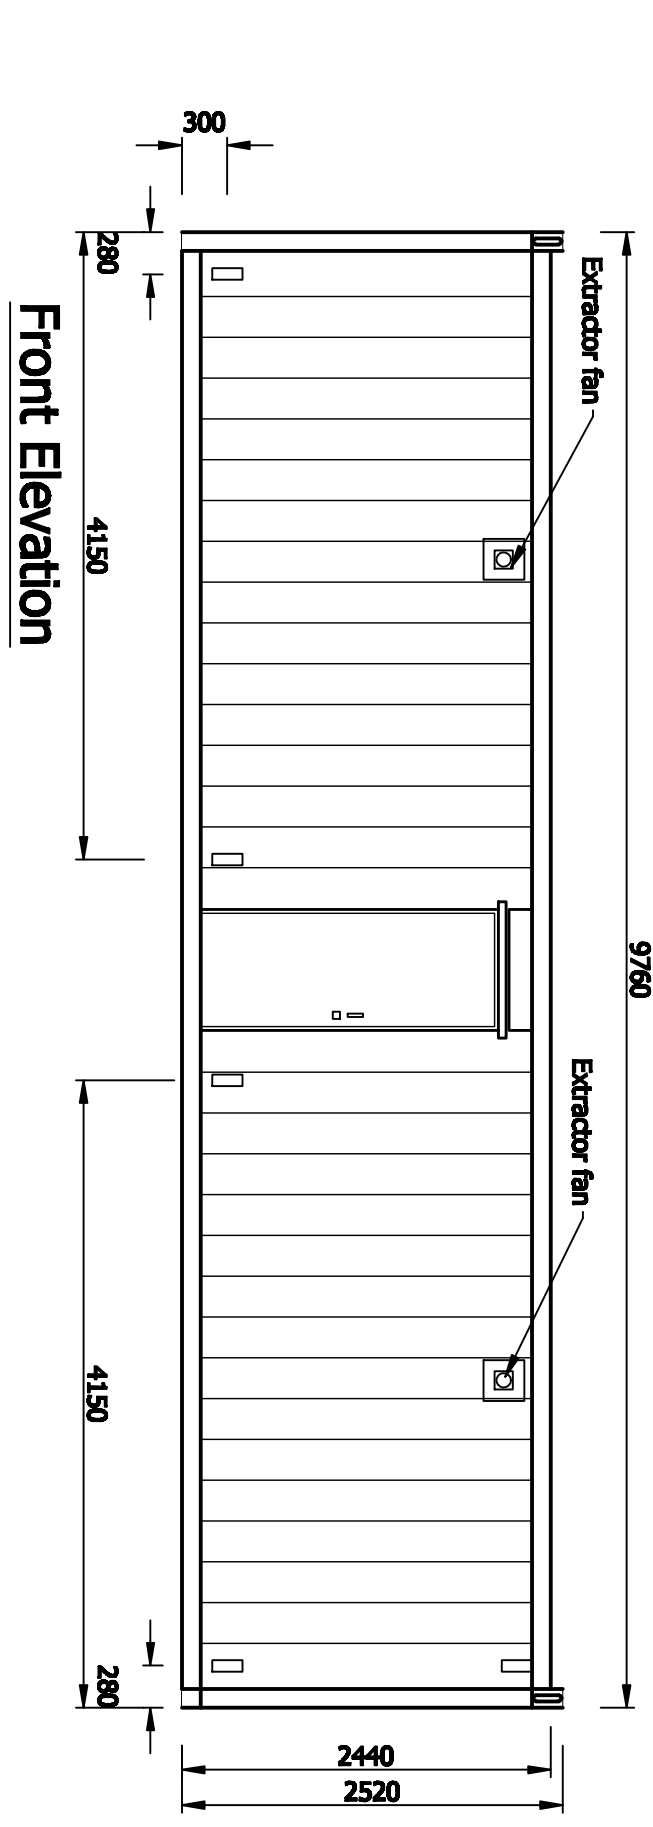
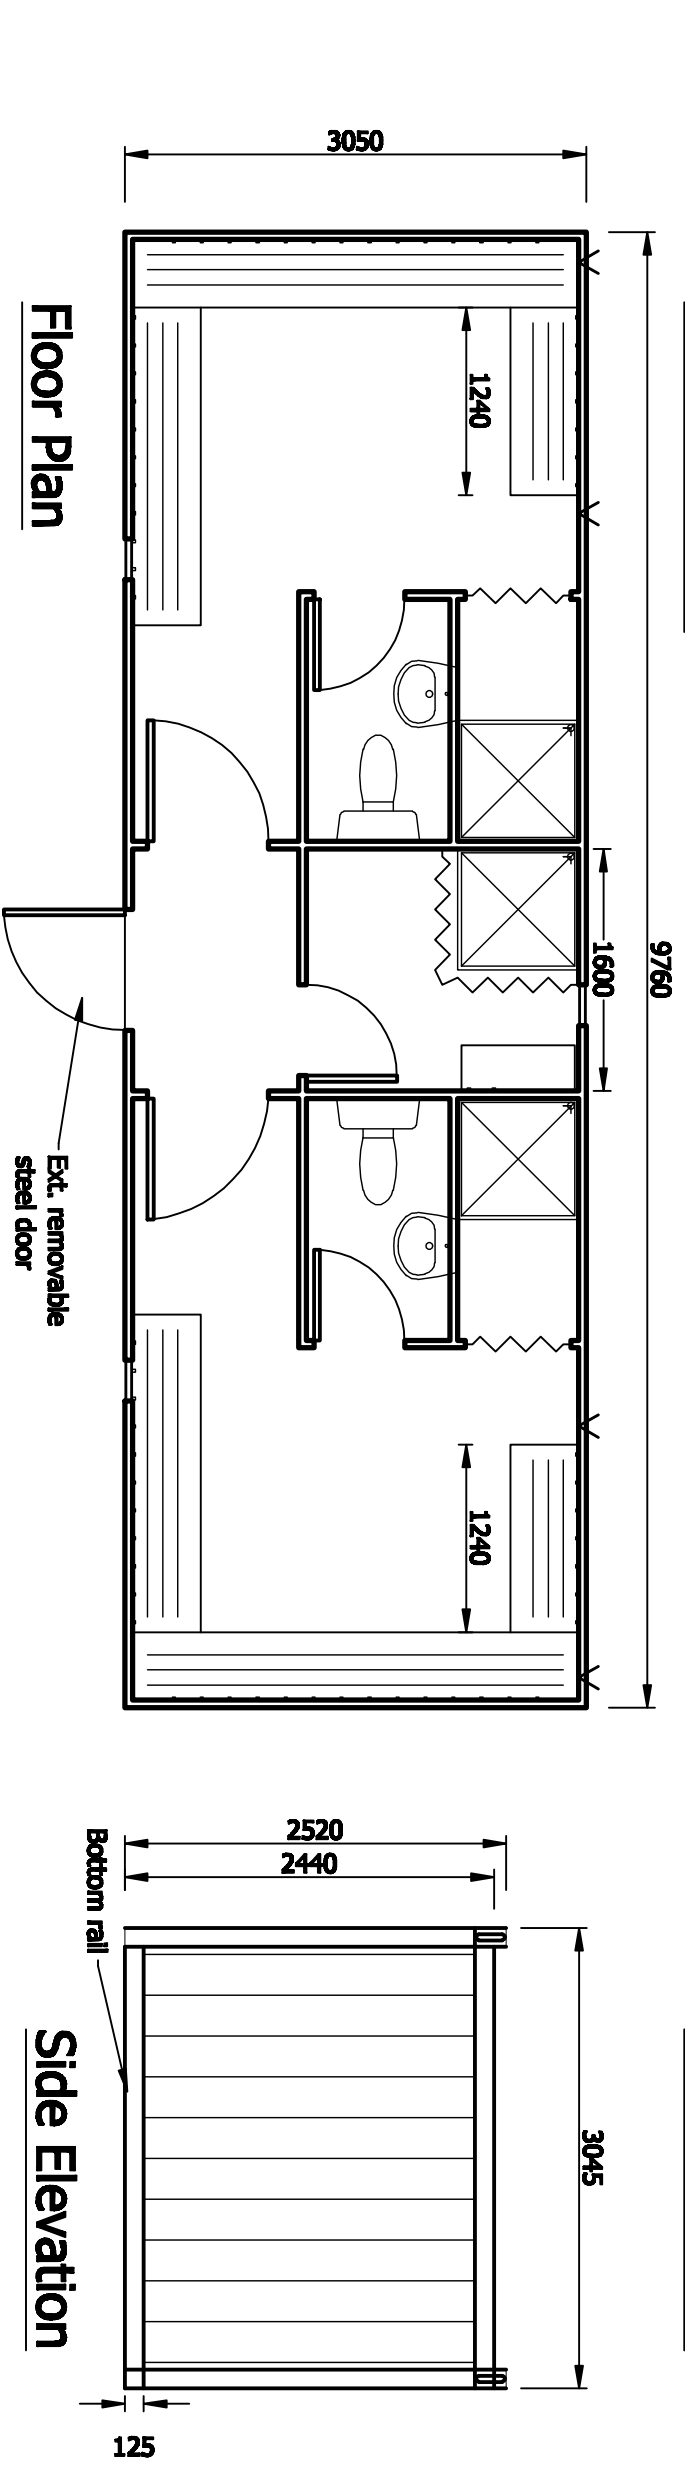


NOTES

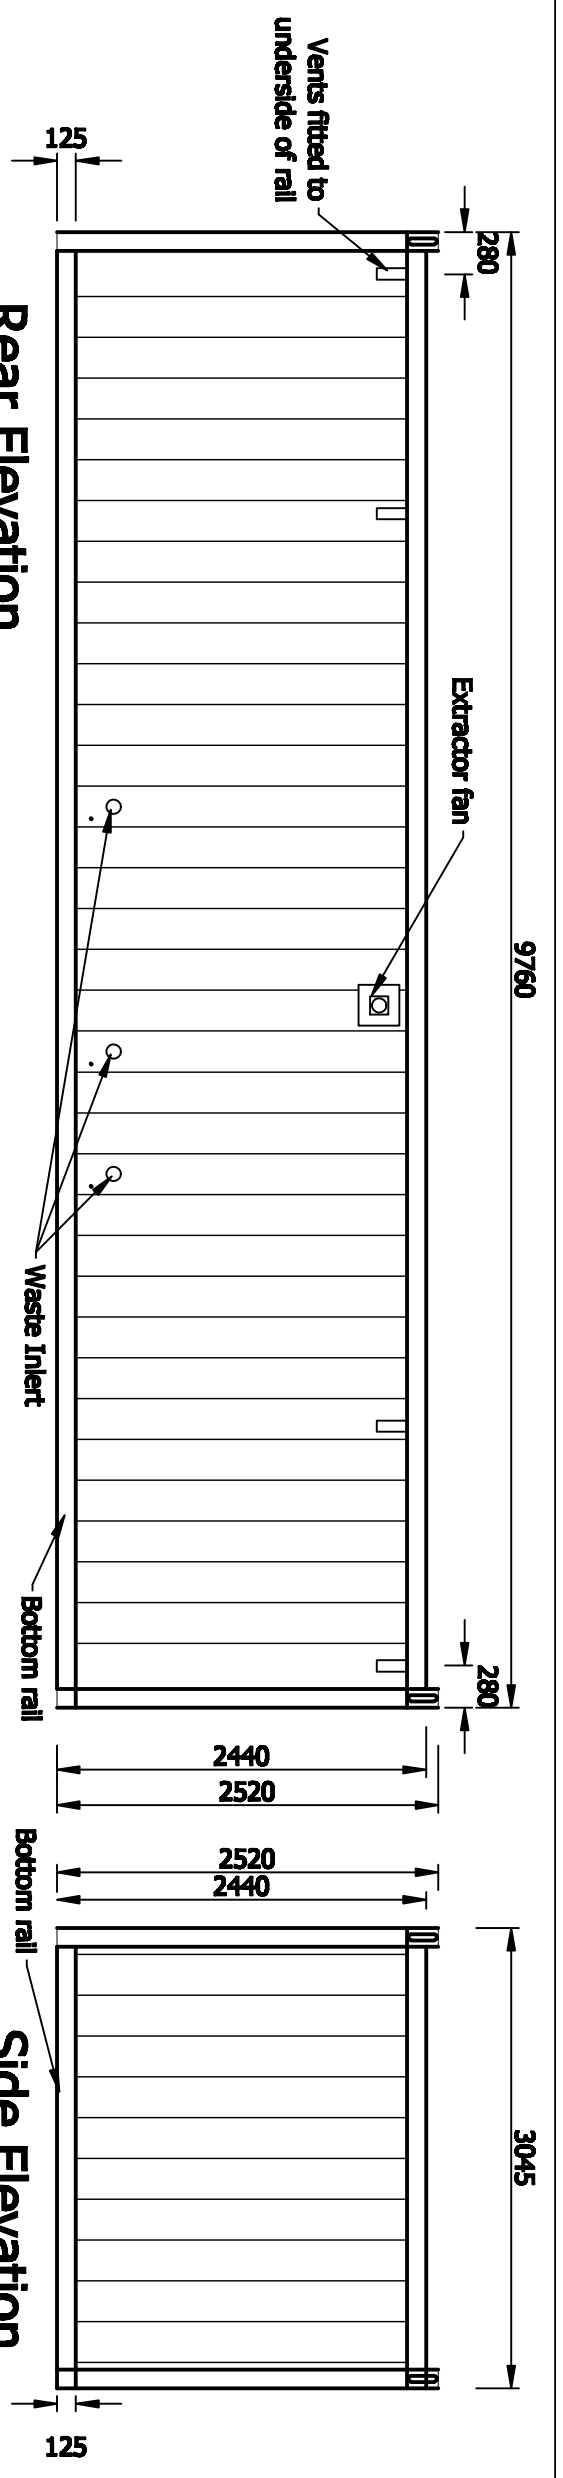

<p>STATUS DRAFT</p>	
<p>CLIENT Onchan Football Club</p>	
<p>JOB TITLE Proposed Relocation of Pitch & Clubhouse to Blackberry Lane, Onchan</p>	
<p>DRAWING TITLE Proposed Changing Rooms</p>	
<p>DESIGNED BY P.L.B.</p>	<p>DATE 02 December 2009</p>
<p>CHECKED BY</p>	<p>SCALE 1:50 @ A3</p>
<p>DATE</p>	<p>PROJECT NO.</p>
<p>REVISION</p>	<p>DATE BY CHK.</p>
<p>AMENDMENTS</p>	